





PLAT OF TRACT 1A AND TRACT 1B OF BALTIC CITY ORIGINAL PLAT

AN ADDITION TO THE CITY OF BALTIC, MINNEHAHA COUNTY, SOUTH DAKOTA.

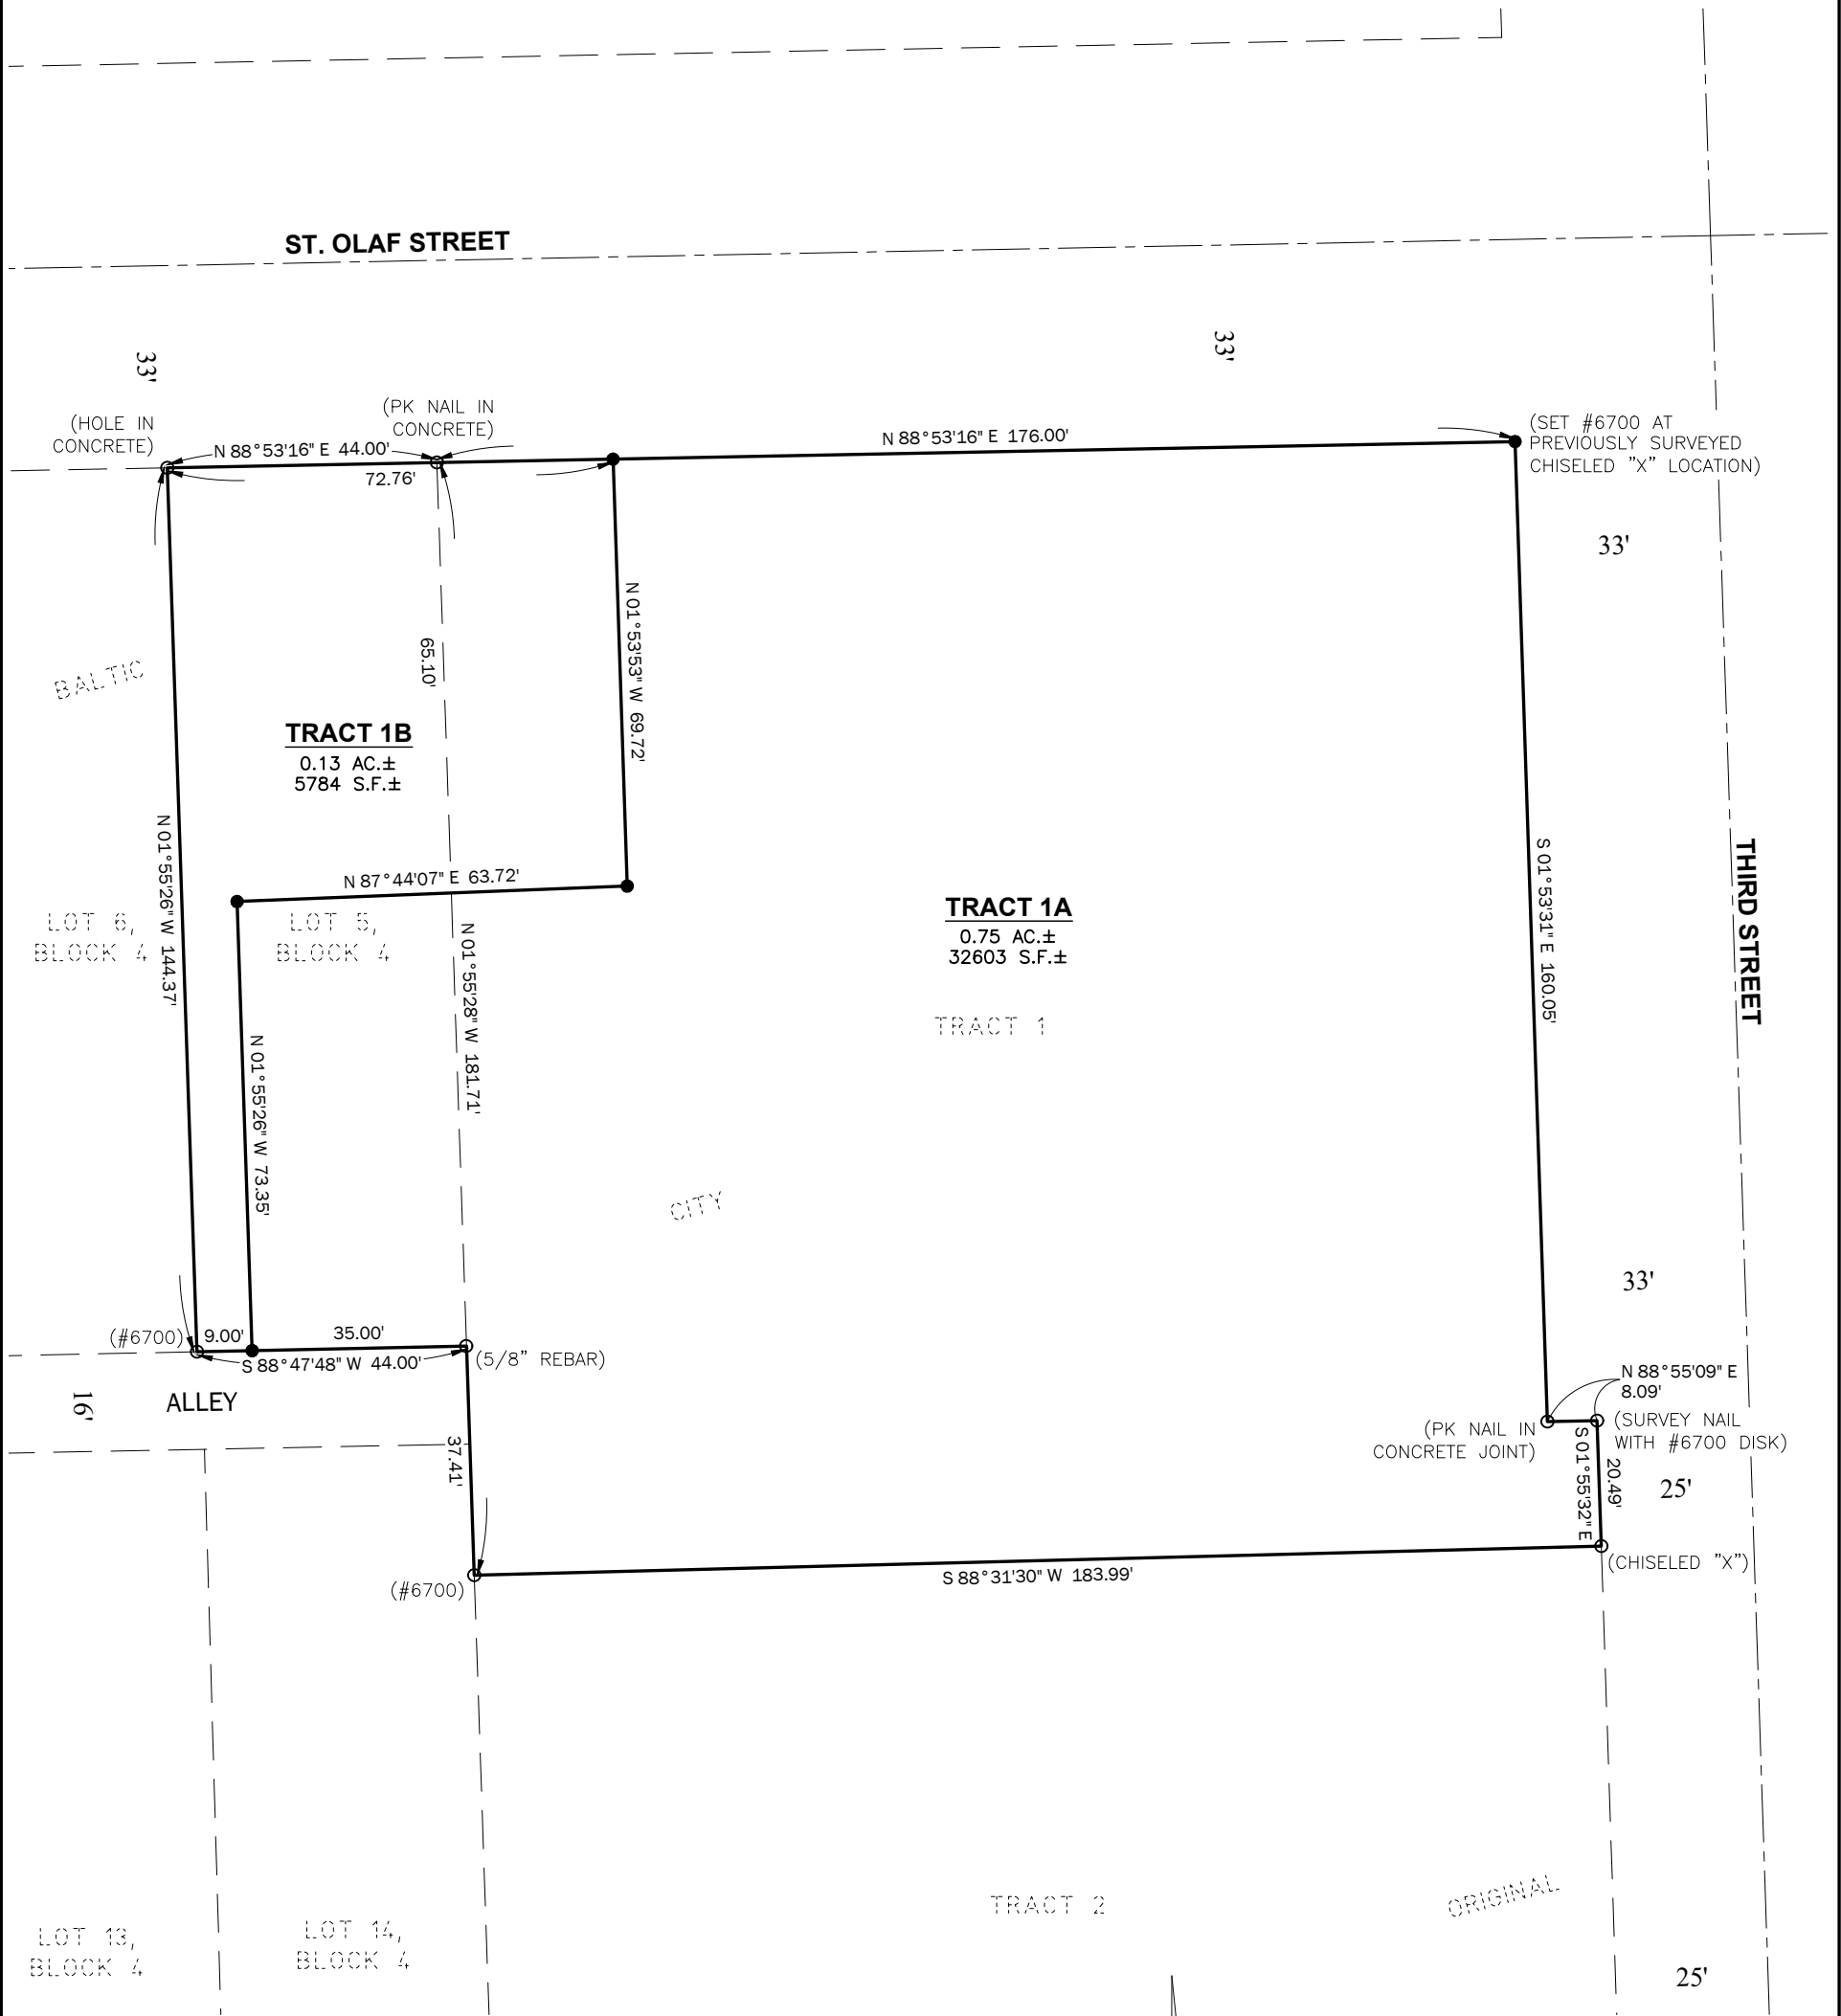

LEGEND:

- SET 5/8" REBAR W/CAP #6700 UNLESS NOTED OTHERWISE
- FOUND MONUMENT (AS NOTED)
- AC. ACRES
- S.F. SQUARE FEET
- PREVIOUSLY PLATTED LINE
- N.T.S. NOT TO SCALE

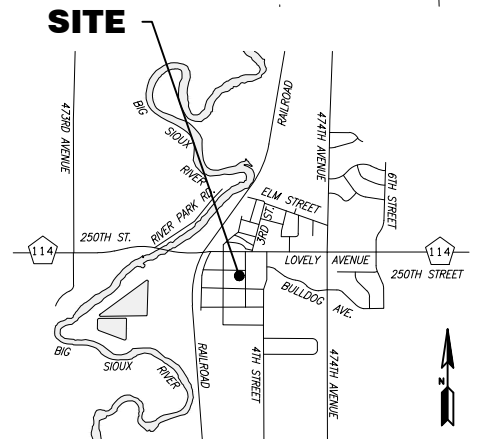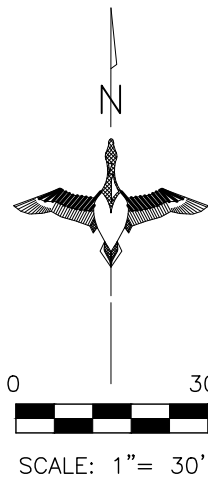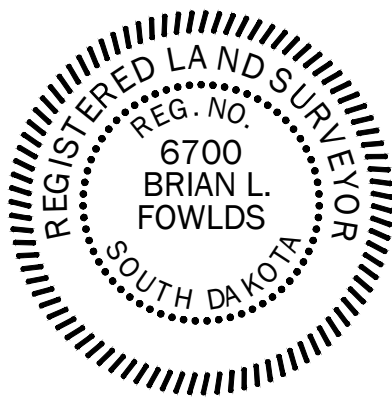

VICINITY MAP N.T.S. CITY OF BALTIC

NOTES:
 BASIS OF BEARINGS IS UTM-14
 THIS PLAT WAS PREPARED WITHOUT THE BENEFIT OF A TITLE COMMITMENT.
 EASEMENTS OF RECORD WERE NOT RESEARCHED AND ARE NOT SHOWN ON THE PLAT.



211 E. 14th street, Sioux Falls, SD 57104 | Phone: (605) 339-8901